


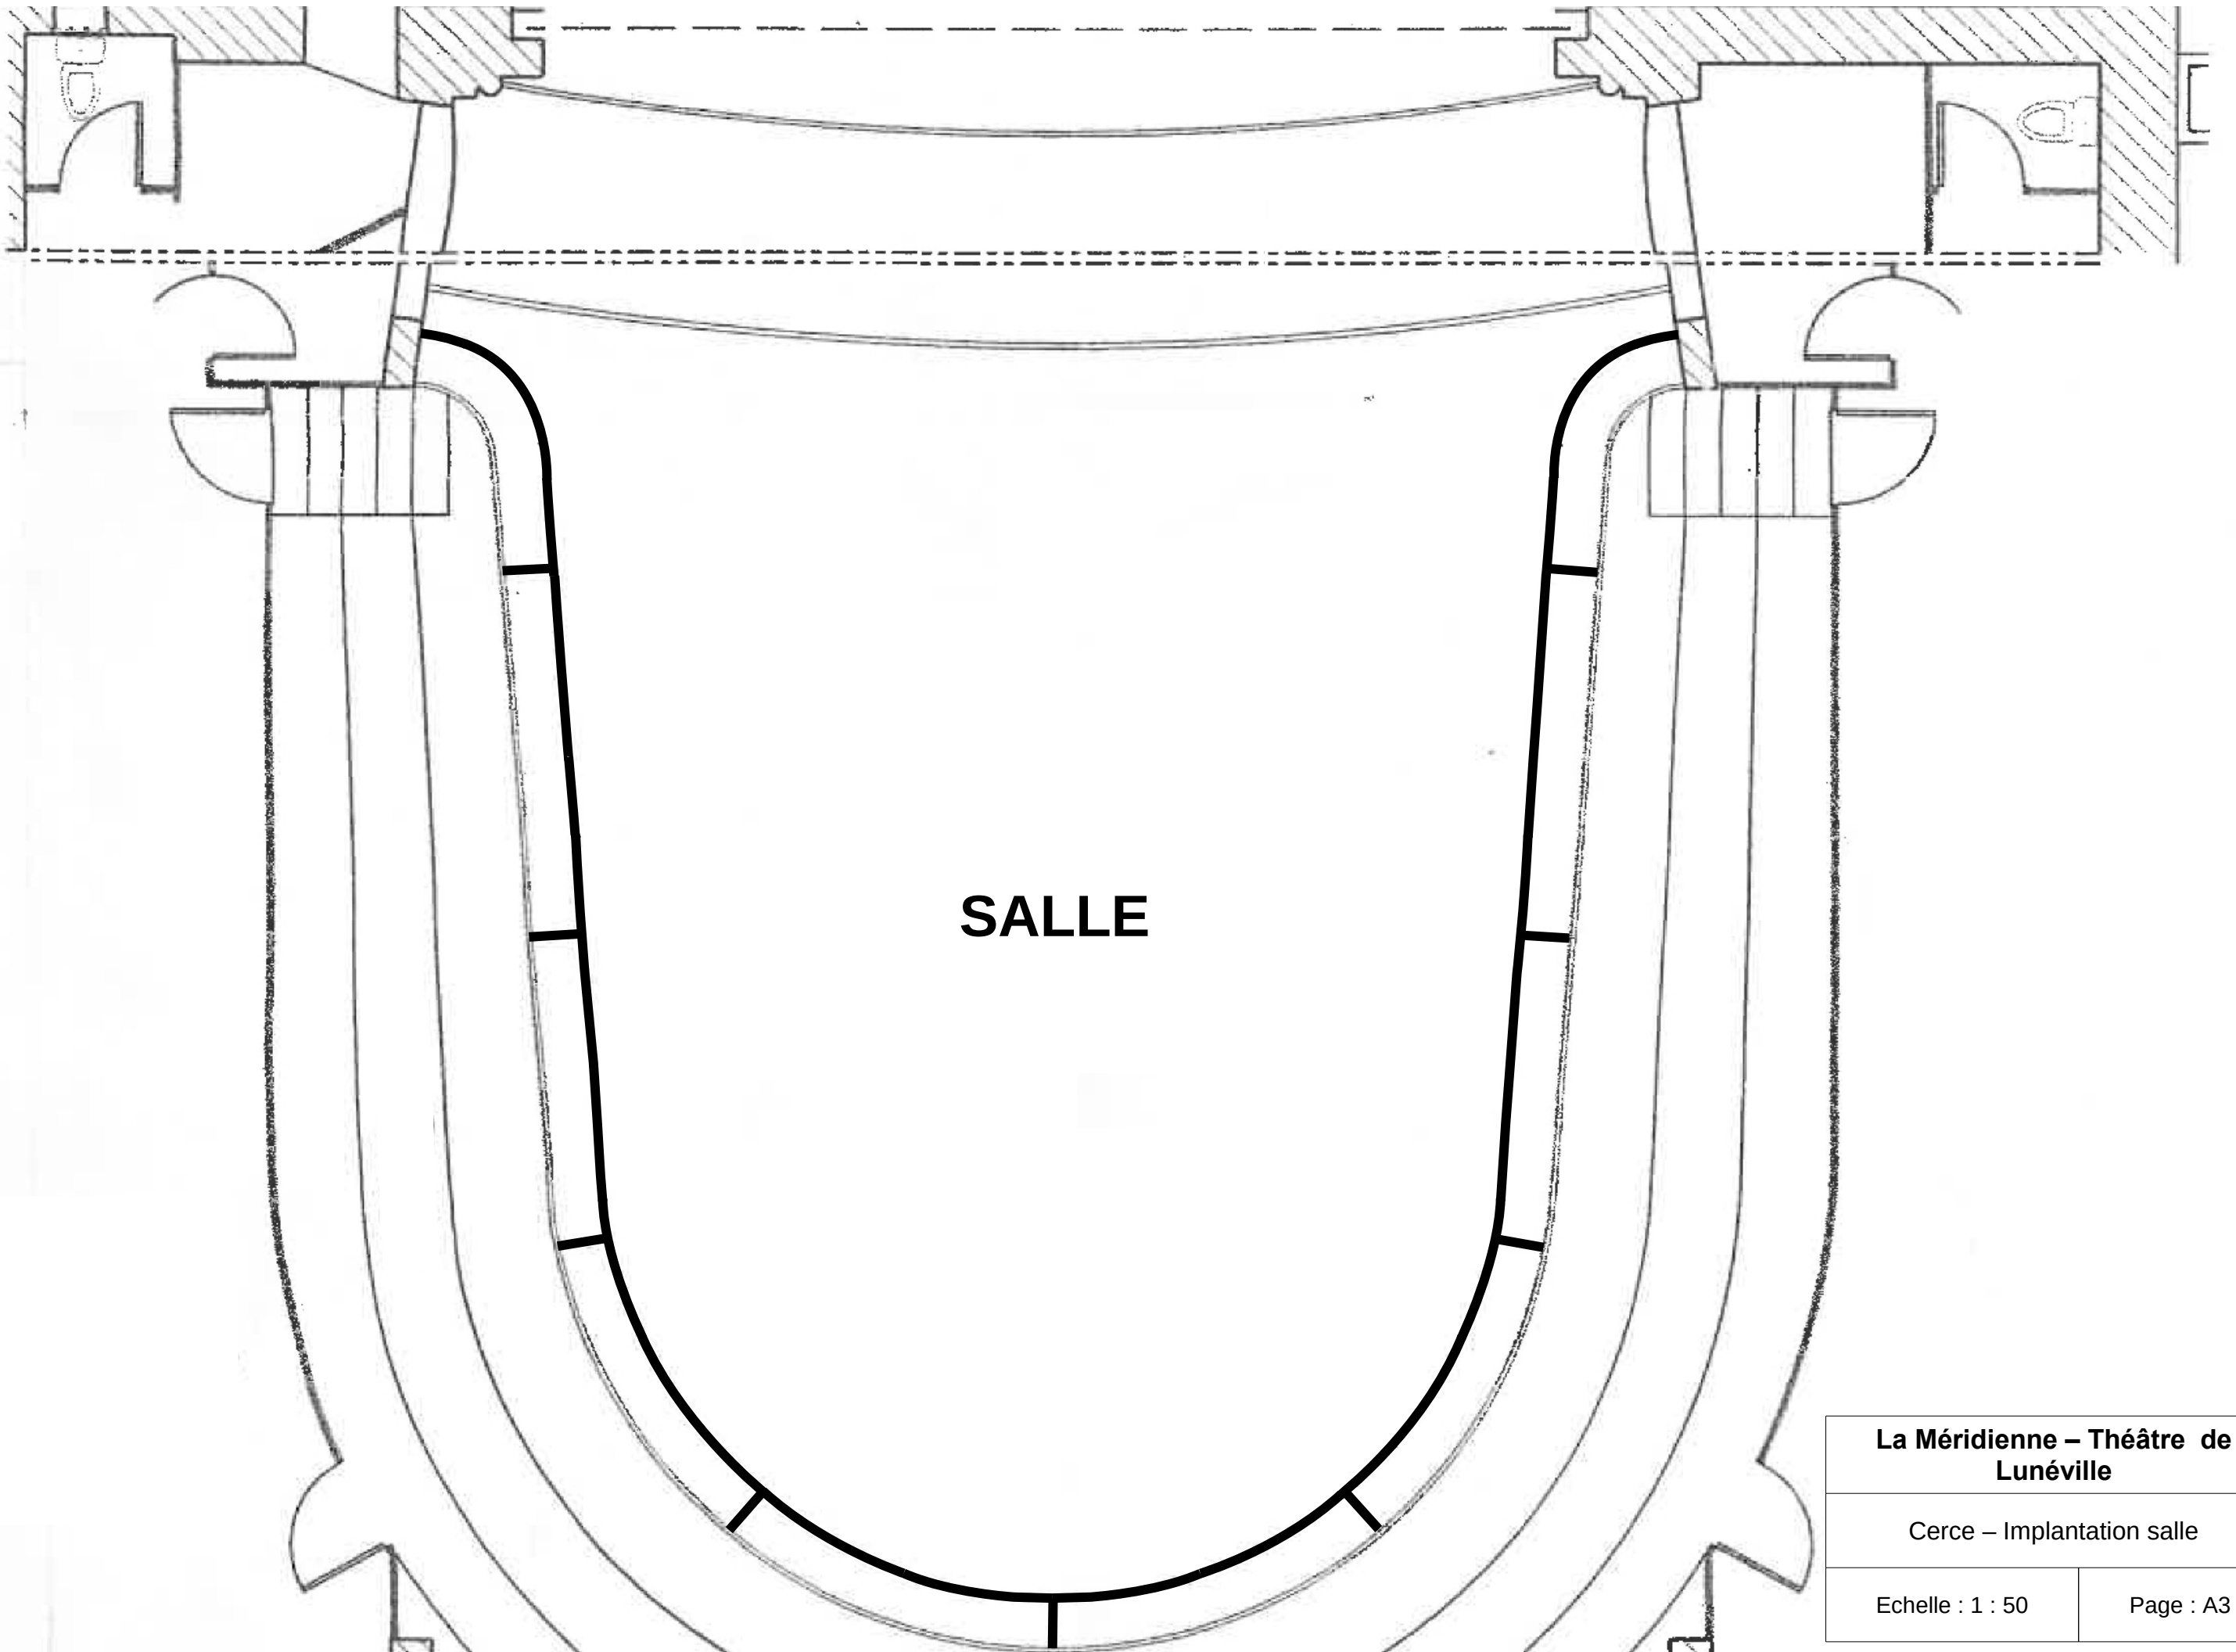

The diagram is a detailed architectural floor plan of a theater hall. The central feature is a large, semi-circular auditorium labeled 'SALLE'. The seating area is defined by a thick black line, with several rows of seats indicated by short perpendicular lines. The stage is located at the top of the hall, with a curved front edge. Behind the stage, there are various rooms and corridors, including a large rectangular room on the right and a smaller room on the left. The plan also shows the entrance and exit paths, as well as the location of the stage doors. The overall layout is symmetrical, with the stage at the top and the audience seating area below it.

SALLE

**La Méridienne – Théâtre de
Lunéville**

Cerce – Implantation salle

Echelle : 1 : 50

Page : A3